


Woolpitch Wood

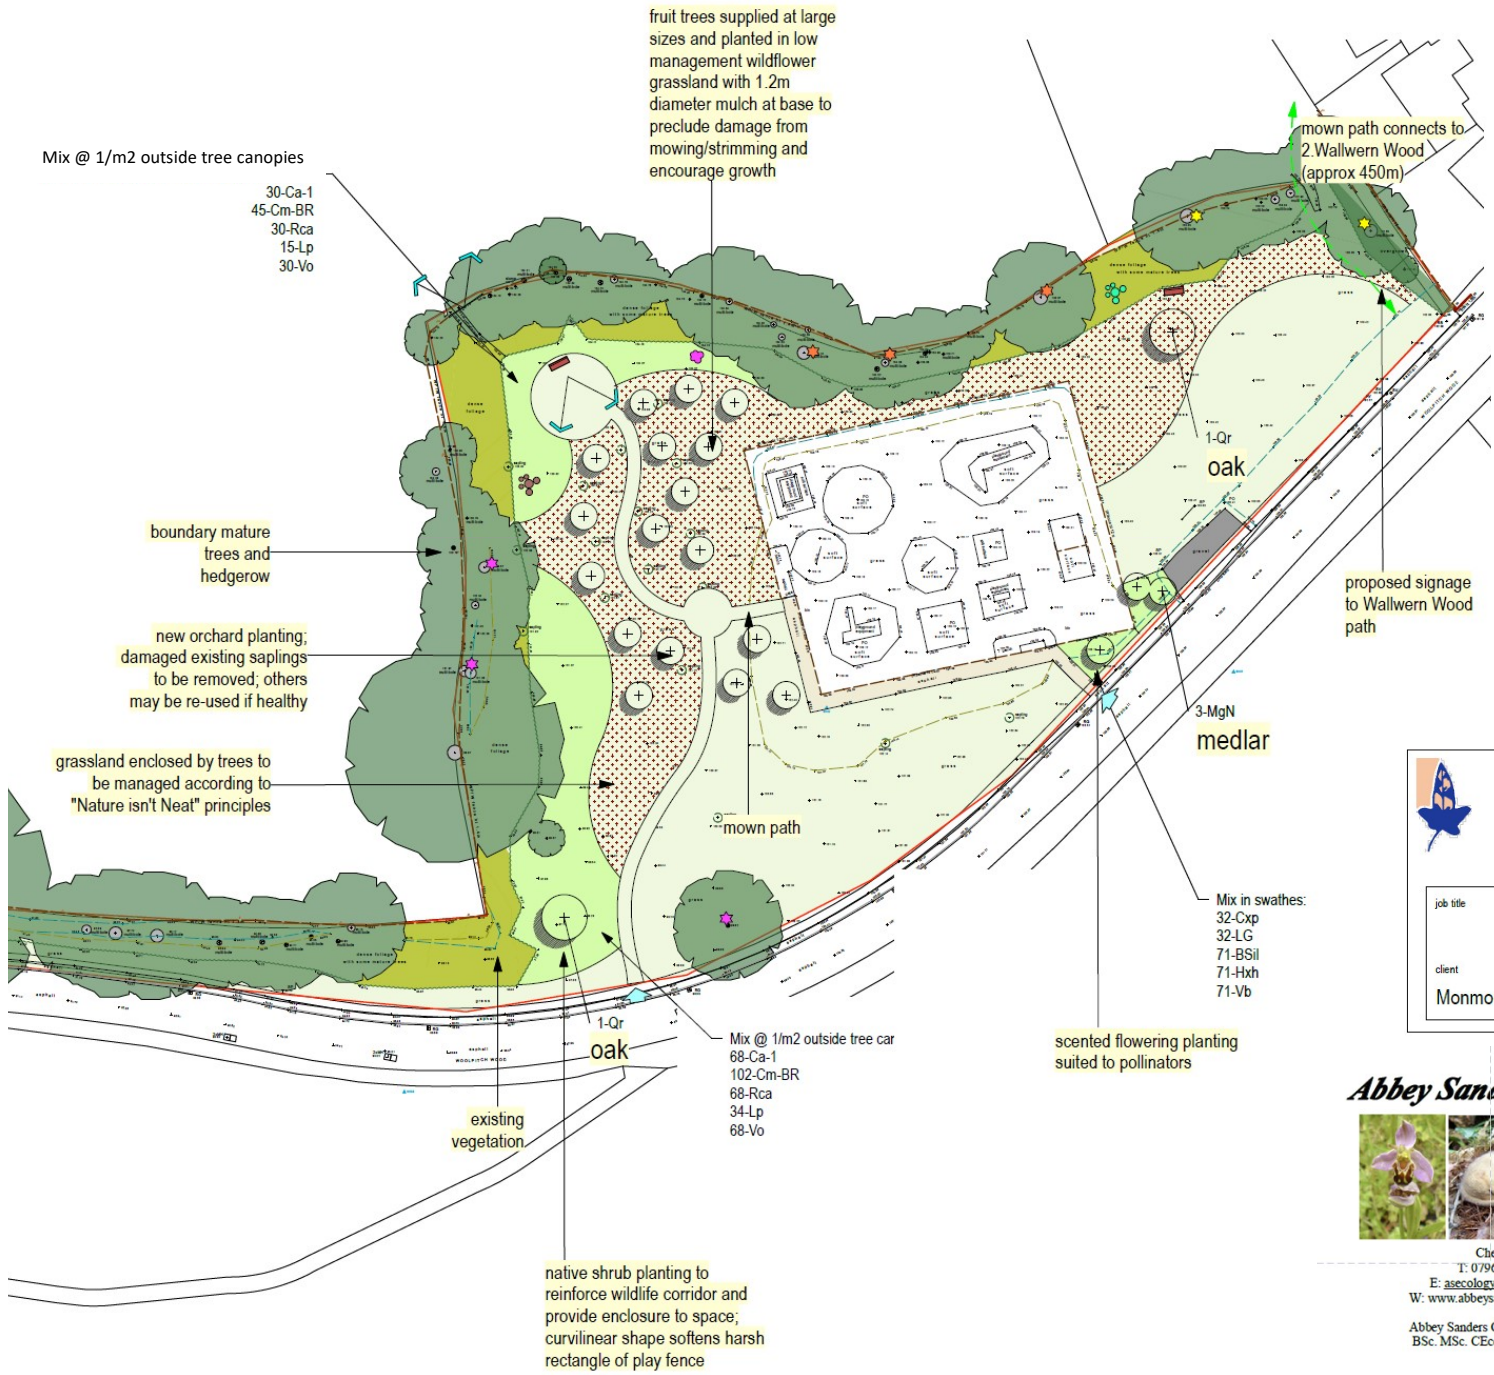

catherine etchell associates
 landscape architecture · recreation planning
 t: 01874 636903 · e: landscape@etchell.info
 Parc Beddw · Libanus · Brecon · LD3 8NN

job title	drawing title	scale · 1:500 at A2
	Proposals for Second Consultation	date · February 2023
client	Monmouthshire County Council	drawn · CE
		drawing number · 523.01
		revision · --

Abbey Sanders Ecology



Chepstow
 T: 07962 172453
 E: asecology@hotmail.com
 W: www.abbeyandersecology.com

Abbey Sanders Chartered Ecologist
 BSc. MSc. CEcol CEnv MCIEEM



BRONWEN THOMAS C.M.L.I.
 CHARTERED LANDSCAPE ARCHITECT
 Top Studio, Model House Craft & Design Centre
 Bull Ring, Llantrisant, CF72 8EB
 tel: 01443 230075 mob: 07759 372160
 email: bronwen.thomas@btinternet.com
 www.bronwen.thomas.com