

KEY:

- SITE BOUNDARY
- PROPOSED KERBLINE
- PROPOSED EDGING
- EXISTING FENCING TO BE REINSTATED
- PROPOSED GUARD RAILS
- PROPOSED TACTILE (RED)
- PROPOSED TACTILE (BUFF)
- PROPOSED WARNING CORDUROY
- PROPOSED CYCLE CORDUROY PAVING
- EXISTING SIGN POST
- EXISTING LIGHTING COLUMN
- + RELOCATED TRAFFIC SIGN
- RELOCATED BOLLARD
- RELOCATED ILLUMINATED BOLLARDS
- + PROPOSED TRAFFIC SIGN AND SIGN FACE
- PROPOSED BELISHA BEACON
- PROPOSED ENSIGN BOLLARDS
- PROPOSED LOCATION OF PUSH BUTTONS
- PROPOSED LOCATIONS OF TRAFFIC SIGNAL
- EXISTING CENTRAL ISLAND (VERGE)
- PROPOSED QUIET LANE
- PROPOSED CARRIAGEWAY
- PROPOSED FOOTWAY
- PROPOSED SHARED USE PATH
- SPLITTER ISLAND
- PROPOSED PARKING BAY
- PROPOSED DRAINAGE FEATURE

REV	DATE	BY	DESCRIPTION	CHK	APP
P05	05-03-2024	HR	UPDATED SOUTH MERTHYR ROAD LINK	VL	JM
P04	27-02-2024	HR	UPDATED COOPER WAY CROSSING	VL	JM
P03	15-02-2024	HR	UPDATED AS PER FTW COMMENTS	VL	JM
P02	12-10-2023	HR	UPDATED AS PER RSA COMMENTS	VL	JM
P01	18-08-2023	HR	FIRST ISSUE	VL	JM

DRAWING STATUS: **S2 - FOR INFORMATION**

1 Capital Quarter, Tyndall St, Cardiff, CF10 4BZ, UK
T+ 44 (0) 292 076 9200
wsp.com


CLIENT:

SITE/PROJECT: **SEWTAPS - BRIDGE CONNECTIONS TO LLANFOIST WELTAG 3**

TITLE: **GENERAL ARRANGEMENT (SHEET 2 OF 2)**

SCALE @ A1: 1:500	CHECKED:	APPROVED:
PROJECT NO: 70103266	DESIGNED: HR	DRAWN: AJ
		DATE: Mar-24
DRAWING NO: 70103266-WSP-HGN-ZZ-DR-CH-00101		REV: P05

© WSP UK Ltd

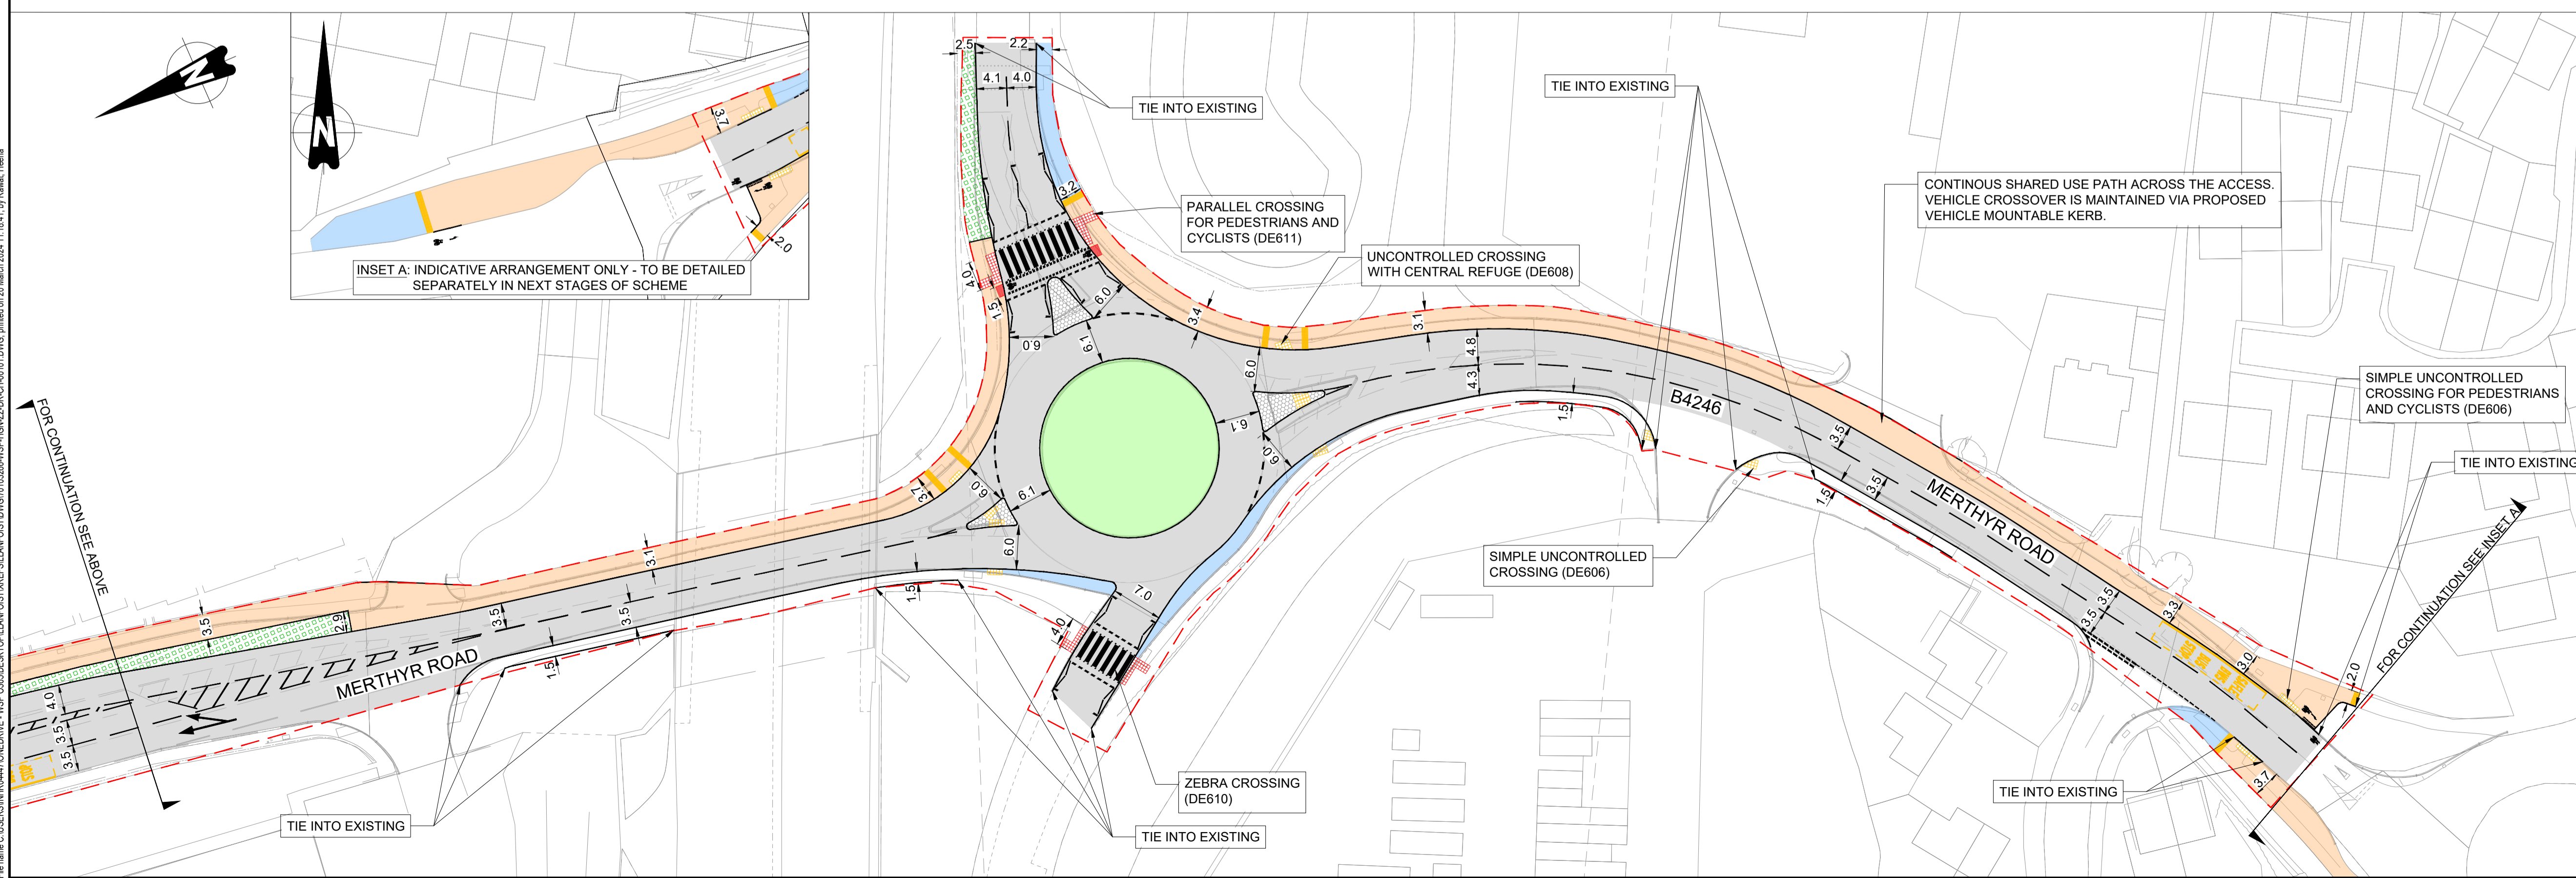

File name: C:\Users\p44\OneDrive - WSP\Desktop\LLANFOIST\REFS\LANFOIST\WSP-HGN-ZZ-DR-CH-00101.DWG, printed on 20 March 2024 11:18:41, by Revuec, Hiera